



FOR LEASE

5888 DONIPHAN DRIVE

El Paso, Texas

Retail, medical, office,  
and restaurant spaces available



### Property Highlights

- **Available:** Spaces ranging from 817 SF up to 13,280 SF
- Total building size: ±13,280 SF
- Total lot size: 0.92 AC
- Construction completion: 2024
- Zoning: C-3
- Signage: Building and monument signage with Doniphan Drive exposure

- Strategically located on Doniphan Drive (HWY 20) between Redd Rd. and Artcraft Rd.
- Easy access to Interstate 10 and Loop 375
- Surrounding area traffic generators: Walmart Neighborhood Market, Albertsons, Kohl's, Lowe's Home Improvement, West Towne Marketplace and Canyons at Cimarron
- Traffic counts:
 

Doniphan Drive:	16,980 VPD
Artcraft Road:	35,856 VPD
(Source: TxDOT AADT 2022)	
- Lease rate: Please call for quote

**Erik J. Anderson**  
Sales/Leasing Agent  
(915) 843 8888 ext. 804  
eanderson@piresintl.com

**Brett Preston, SIOR, CCIM**  
Managing Partner  
(915) 843 8888 ext. 801  
bpreston@piresintl.com

5-B Butterfield Trail Boulevard  
El Paso, Texas 79906-4920  
Main (915) 843 8888  
[www.piresintl.com](http://www.piresintl.com)



*Independently Owned and Operated / A Member of the Cushman & Wakefield Alliance*

Cushman & Wakefield Copyright 2023. No warranty or representation, express or implied, is made to the accuracy or completeness of the information contained herein, and same is submitted subject to errors, omissions, change of price, rental or other conditions, withdrawal without notice, and to any special listing conditions imposed by the property owner(s). As applicable, we make no representation as to the condition of the property (or properties) in question.



FOR LEASE

5888 DONIPHAN DRIVE

El Paso, Texas

Floor Plan overlay




*Independently Owned and Operated / A Member of the Cushman & Wakefield Alliance*

Cushman & Wakefield Copyright 2023. No warranty or representation, express or implied, is made to the accuracy or completeness of the information contained herein, and same is submitted subject to errors, omissions, change of price, rental or other conditions, withdrawal without notice, and to any special listing conditions imposed by the property owner(s). As applicable, we make no representation as to the condition of the property (or properties) in question.



**Ground Photos**

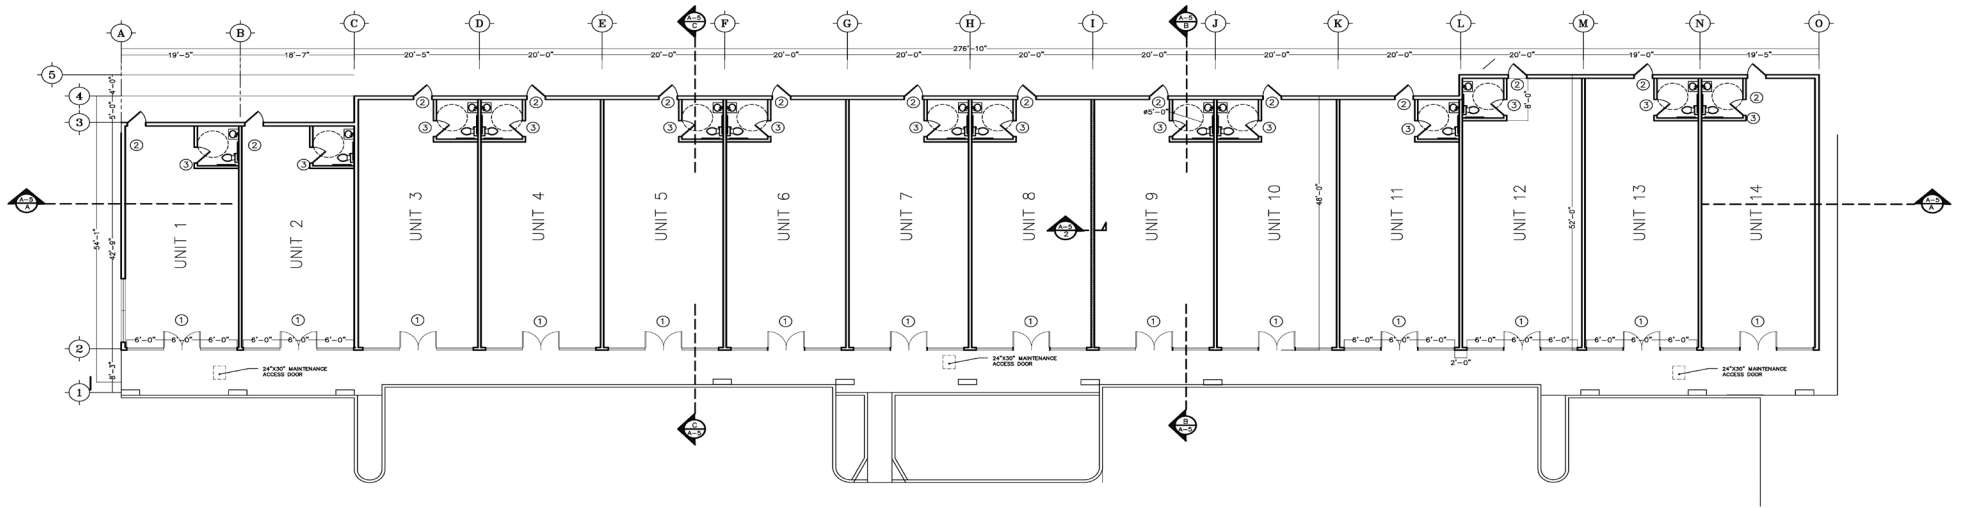


**FLOOR PLAN**

SCALE 1"=10'

*Independently Owned and Operated / A Member of the Cushman & Wakefield Alliance*

Cushman & Wakefield Copyright 2023. No warranty or representation, express or implied, is made to the accuracy or completeness of the information contained herein, and same is submitted subject to errors, omissions, change of price, rental or other conditions, withdrawal without notice, and to any special listing conditions imposed by the property owner(s). As applicable, we make no representation as to the condition of the property (or properties) in question.

**Demographics**

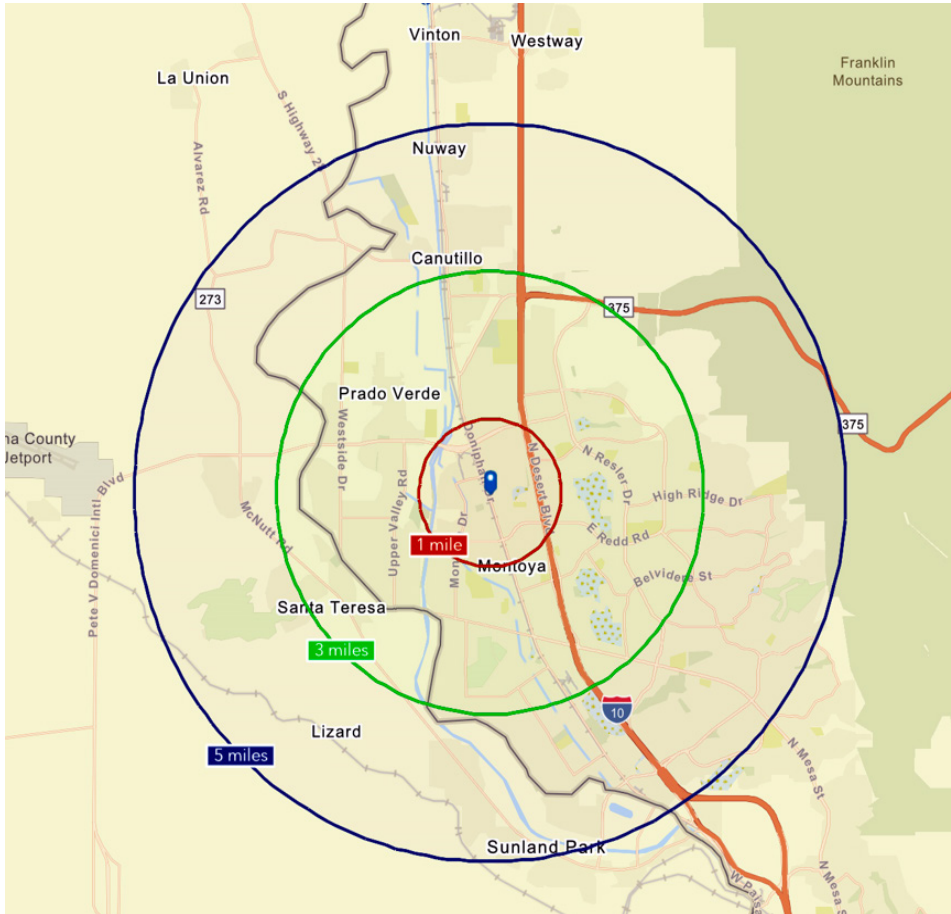

**POPULATION**

	<b>1 MILE</b>	<b>3 MILE</b>	<b>5 MILE</b>
2028 Summary	10,183	72,046	144,342
2023 Summary	9,824	70,835	141,769
2020 Census	9,690	69,594	138,729
Trends 2023-2028	0.72%	0.34%	0.36%

**HOUSEHOLDS**

2028 Summary	3,726	25,517	52,775
2023 Summary	3,527	24,659	51,001
2020 Census	3,432	23,939	49,290
Trends 2023-2028	1.10%	0.69%	0.69%

**2023 MEDIAN HOUSEHOLD INCOME** \$58,385 \$78,403 \$72,098

**2023 AVERAGE HOUSEHOLD INCOME** \$78,230 \$112,380 \$107,857

Source: Esri forecasts for 2023 and 2028.  
U.S. Census Bureau 2020 decennial Census data converted by Esri into 2023 geography.







FOR LEASE

5888 DONIPHAN DRIVE

El Paso, Texas

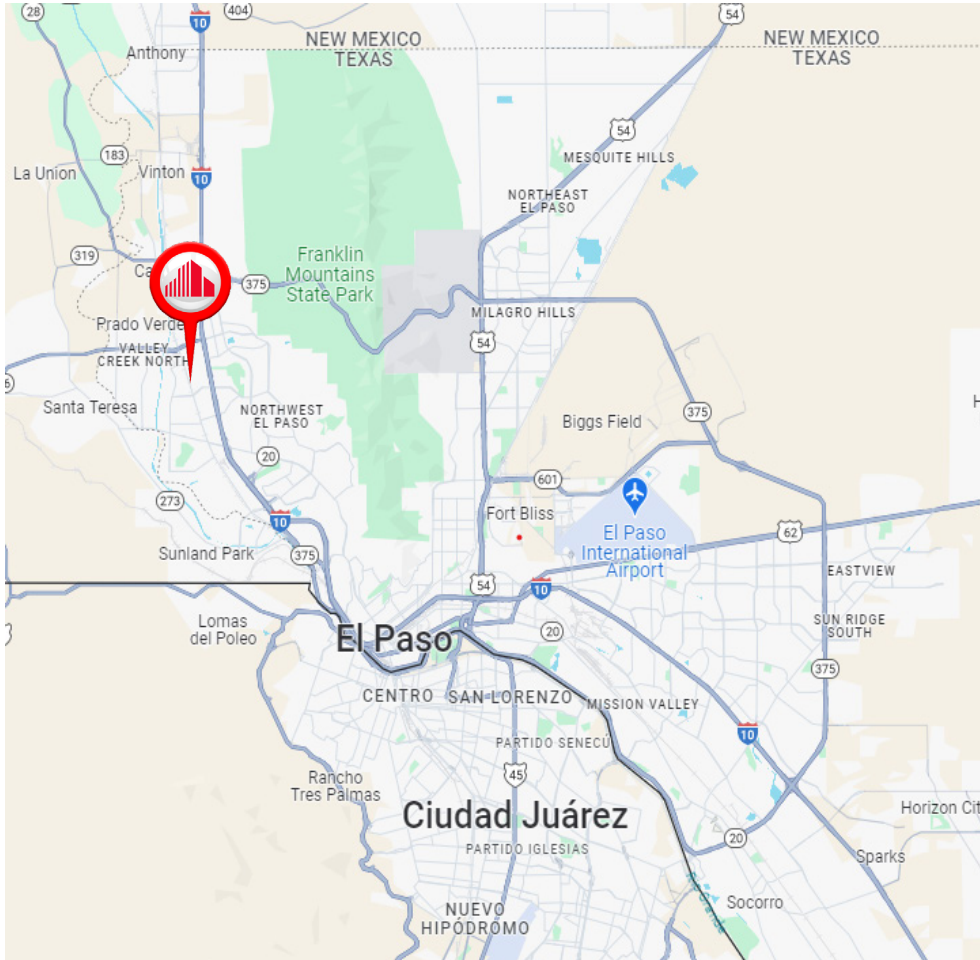

MAP

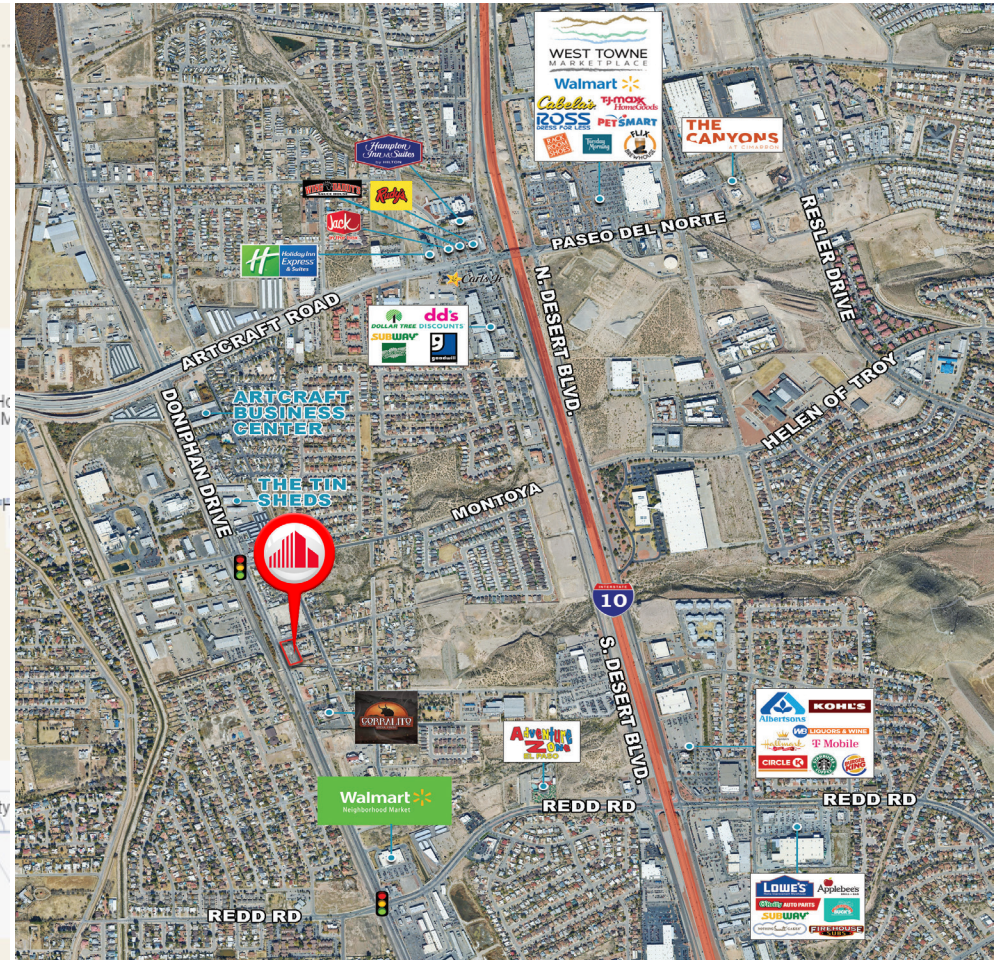

AERIAL

**Erik J. Anderson**  
Sales/Leasing Agent  
(915) 843 8888 ext. 804  
eanderson@piresintl.com

**Brett Preston, SIOR, CCIM**  
Managing Partner  
(915) 843 8888 ext. 801  
bpreston@piresintl.com

5-B Butterfield Trail Boulevard  
El Paso, Texas 79906-4920  
Main (915) 843 8888  
[www.piresintl.com](http://www.piresintl.com)

*Independently Owned and Operated / A Member of the Cushman & Wakefield Alliance*

Cushman & Wakefield Copyright 2023. No warranty or representation, express or implied, is made to the accuracy or completeness of the information contained herein, and same is submitted subject to errors, omissions, change of price, rental or other conditions, withdrawal without notice, and to any special listing conditions imposed by the property owner(s). As applicable, we make no representation as to the condition of the property (or properties) in question.



# Information About Brokerage Services

*Texas law requires all real estate license holders to give the following information about brokerage services to prospective buyers, tenants, sellers and landlords.*

11-2-2015



**TYPES OF REAL ESTATE LICENSE HOLDERS:**

- **A BROKER** is responsible for all brokerage activities, including acts performed by sales agents sponsored by the broker.
- **A SALES AGENT** must be sponsored by a broker and works with clients on behalf of the broker.

**A BROKER'S MINIMUM DUTIES REQUIRED BY LAW (A client is the person or party that the broker represents):**

- Put the interests of the client above all others, including the broker's own interests;
- Inform the client of any material information about the property or transaction received by the broker;
- Answer the client's questions and present any offer to or counter-offer from the client; and
- Treat all parties to a real estate transaction honestly and fairly.

**A LICENSE HOLDER CAN REPRESENT A PARTY IN A REAL ESTATE TRANSACTION:**

**AS AGENT FOR OWNER (SELLER/LANDLORD):** The broker becomes the property owner's agent through an agreement with the owner, usually in a written listing to sell or property management agreement. An owner's agent must perform the broker's minimum duties above and must inform the owner of any material information about the property or transaction known by the agent, including information disclosed to the agent or subagent by the buyer or buyer's agent.

**AS AGENT FOR BUYER/TENANT:** The broker becomes the buyer/tenant's agent by agreeing to represent the buyer, usually through a written representation agreement. A buyer's agent must perform the broker's minimum duties above and must inform the buyer of any material information about the property or transaction known by the agent, including information disclosed to the agent by the seller or seller's agent.

**AS AGENT FOR BOTH - INTERMEDIARY:** To act as an intermediary between the parties the broker must first obtain the written agreement of *each party* to the transaction. The written agreement must state who will pay the broker and, in conspicuous bold or underlined print, set forth the broker's obligations as an intermediary. A broker who acts as an intermediary:

- Must treat all parties to the transaction impartially and fairly;
- May, with the parties' written consent, appoint a different license holder associated with the broker to each party (owner and buyer) to communicate with, provide opinions and advice to, and carry out the instructions of each party to the transaction.
- Must not, unless specifically authorized in writing to do so by the party, disclose:
  - that the owner will accept a price less than the written asking price;
  - that the buyer/tenant will pay a price greater than the price submitted in a written offer; and
  - any confidential information or any other information that a party specifically instructs the broker in writing not to disclose, unless required to do so by law.

**AS SUBAGENT:** A license holder acts as a subagent when aiding a buyer in a transaction without an agreement to represent the buyer. A subagent can assist the buyer but does not represent the buyer and must place the interests of the owner first.

**TO AVOID DISPUTES, ALL AGREEMENTS BETWEEN YOU AND A BROKER SHOULD BE IN WRITING AND CLEARLY ESTABLISH:**

- The broker's duties and responsibilities to you, and your obligations under the representation agreement.
- Who will pay the broker for services provided to you, when payment will be made and how the payment will be calculated.

**LICENSE HOLDER CONTACT INFORMATION:** This notice is being provided for information purposes. It does not create an obligation for you to use the broker's services. Please acknowledge receipt of this notice below and retain a copy for your records.

<b>Cushman &amp; Wakefield   PIREs</b>	<b>9003421</b>	<b>bpreston@piresintl.com</b>	<b>915-843-8888</b>
Licensed Broker /Broker Firm Name or Primary Assumed Business Name	License No.	Email	Phone
<b>Brett C. Preston, SIOR, CCIM</b>	<b>414041</b>	<b>bpreston@piresintl.com</b>	<b>915-843-8888</b>
Designated Broker of Firm	License No.	Email	Phone
Licensed Supervisor of Sales Agent/ Associate	License No.	Email	Phone
<b>Erik J. Anderson</b>	<b>742318</b>	<b>eanderson@piresintl.com</b>	<b>915-843-8888</b>
Sales Agent/Associate's Name	License No.	Email	Phone

\_\_\_\_\_  
Buyer/Tenant/Seller/Landlord Initials

\_\_\_\_\_  
Date